


Annexure No. 3

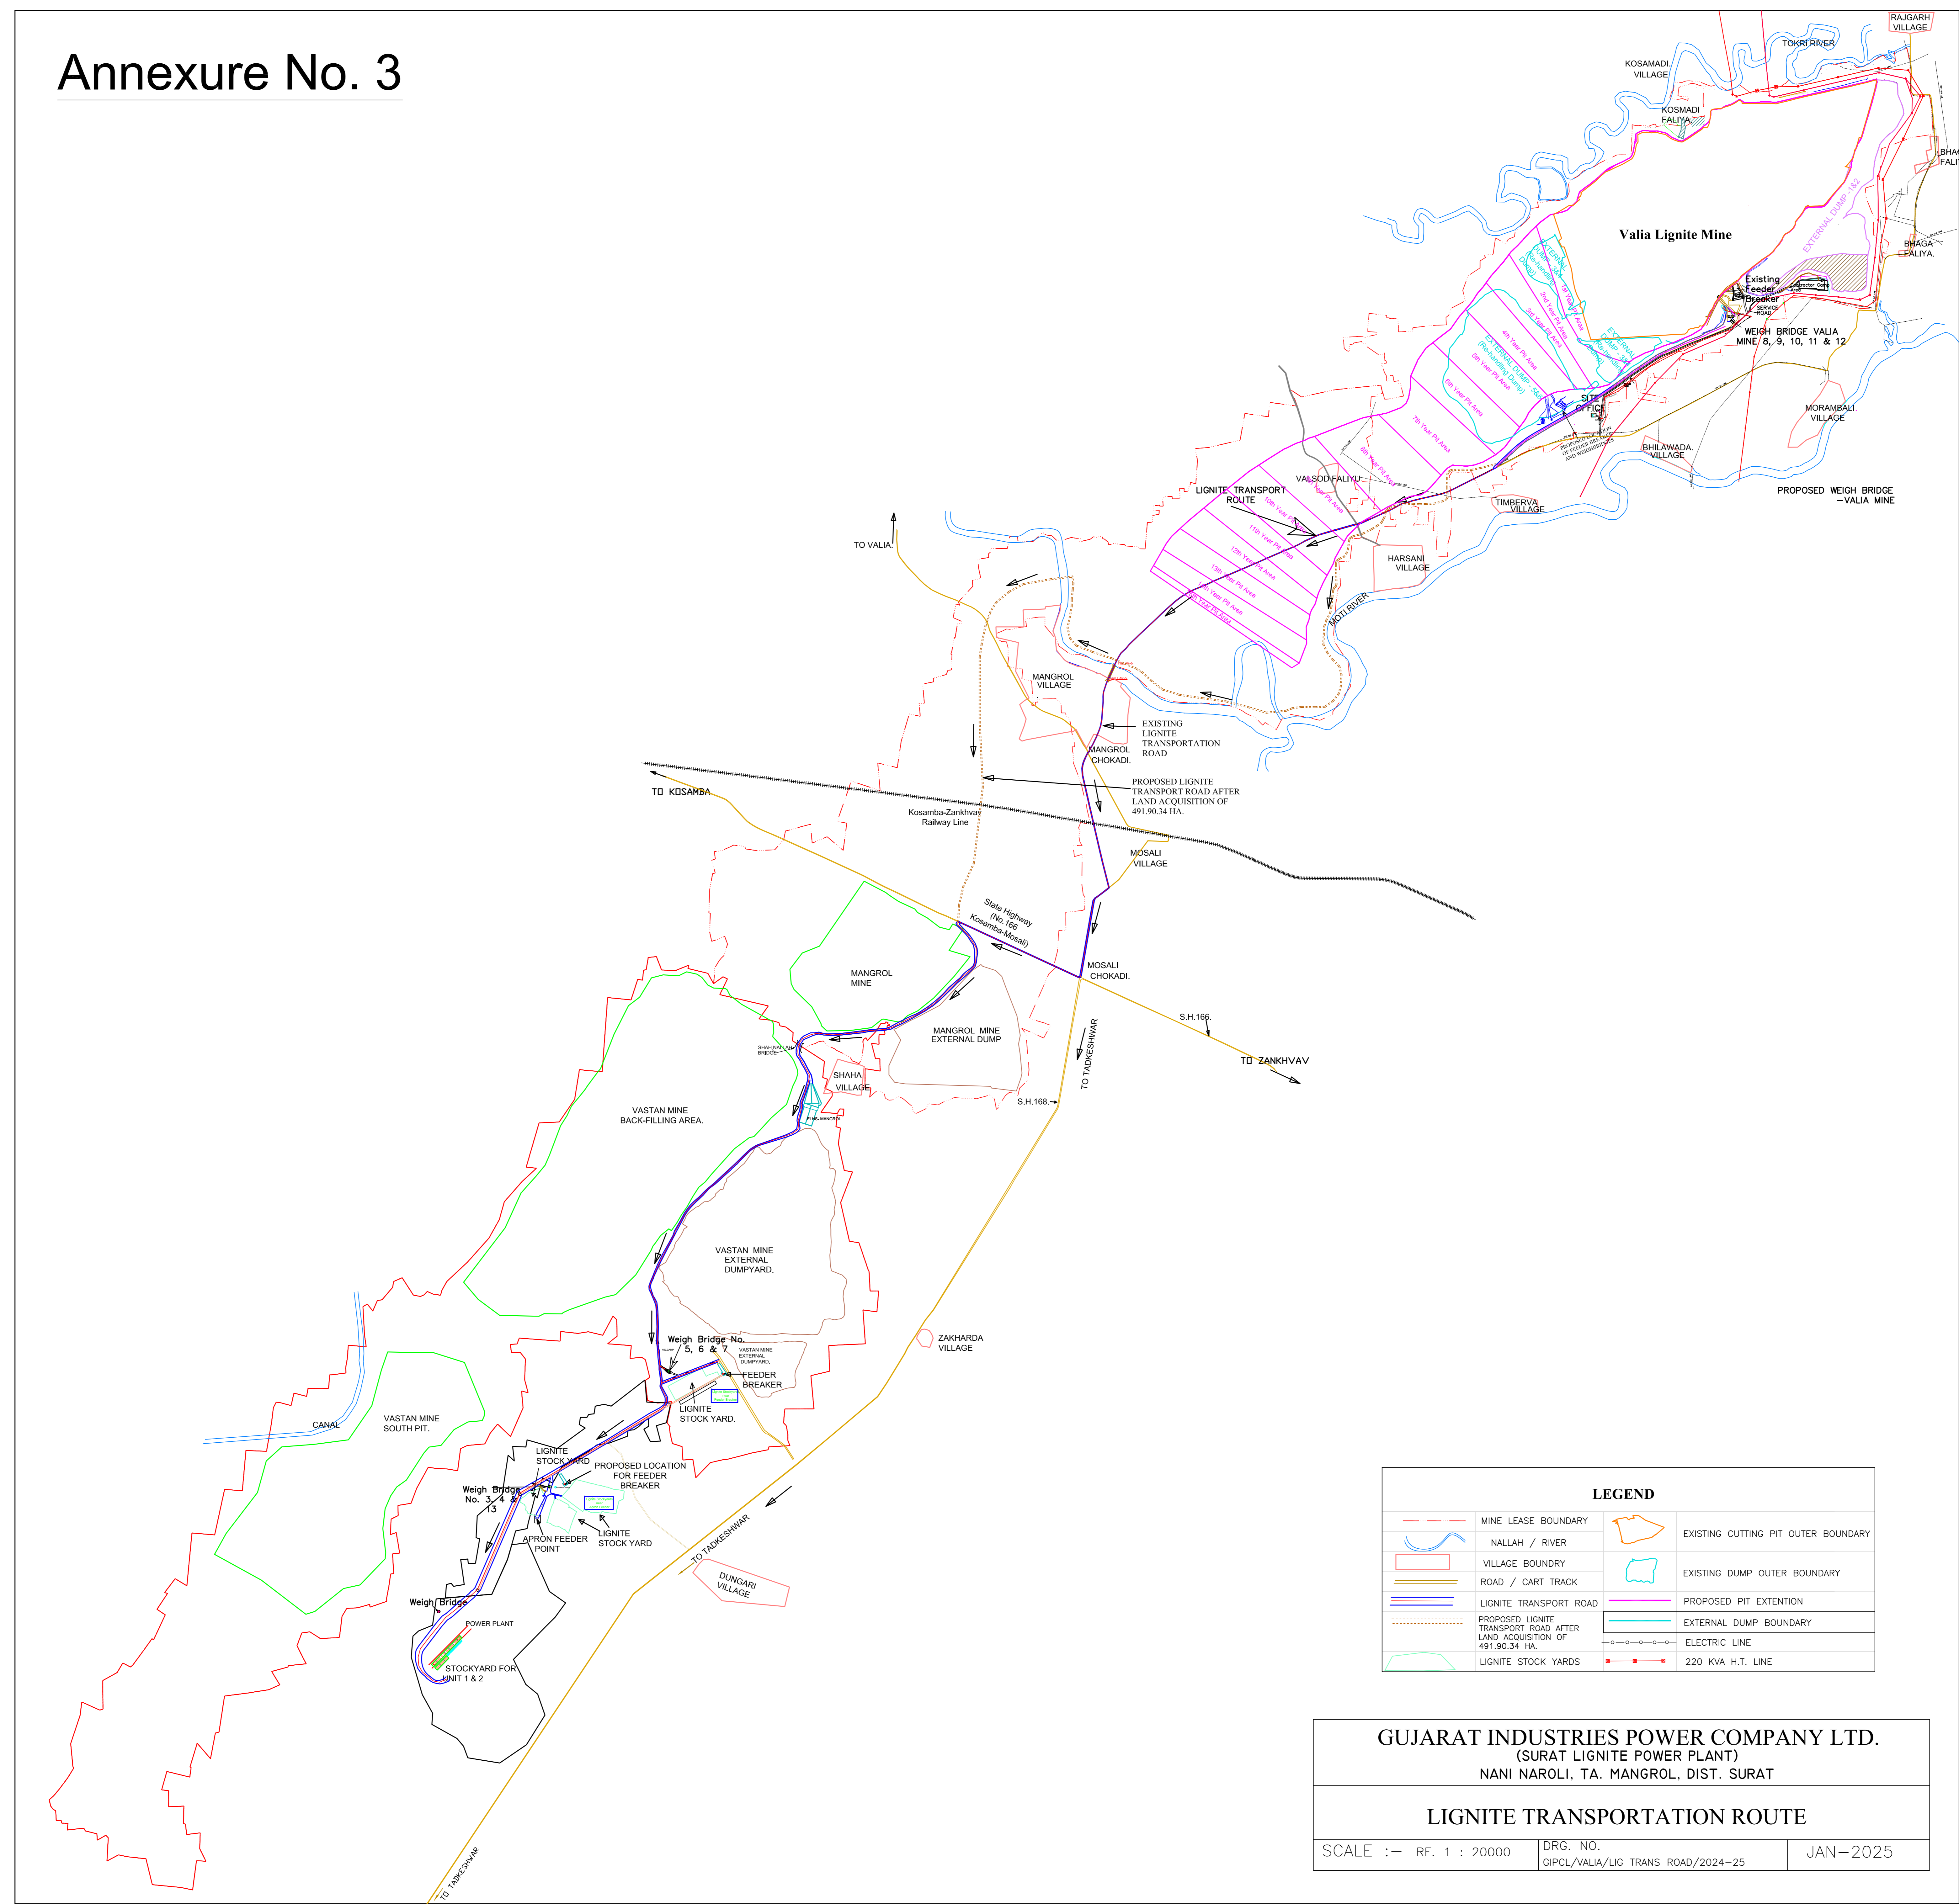

GUJARAT INDUSTRIES POWER COMPANY LTD.
 (SURAT LIGNITE POWER PLANT)
 NANI NAROLI, TA. MANGROL, DIST. SURAT

LIGNITE TRANSPORTATION ROUTE

SCALE :- RF. 1 : 20000 DRG. NO. GIPCL/VALIA/LIG TRANS ROAD/2024-25 JAN-2025