
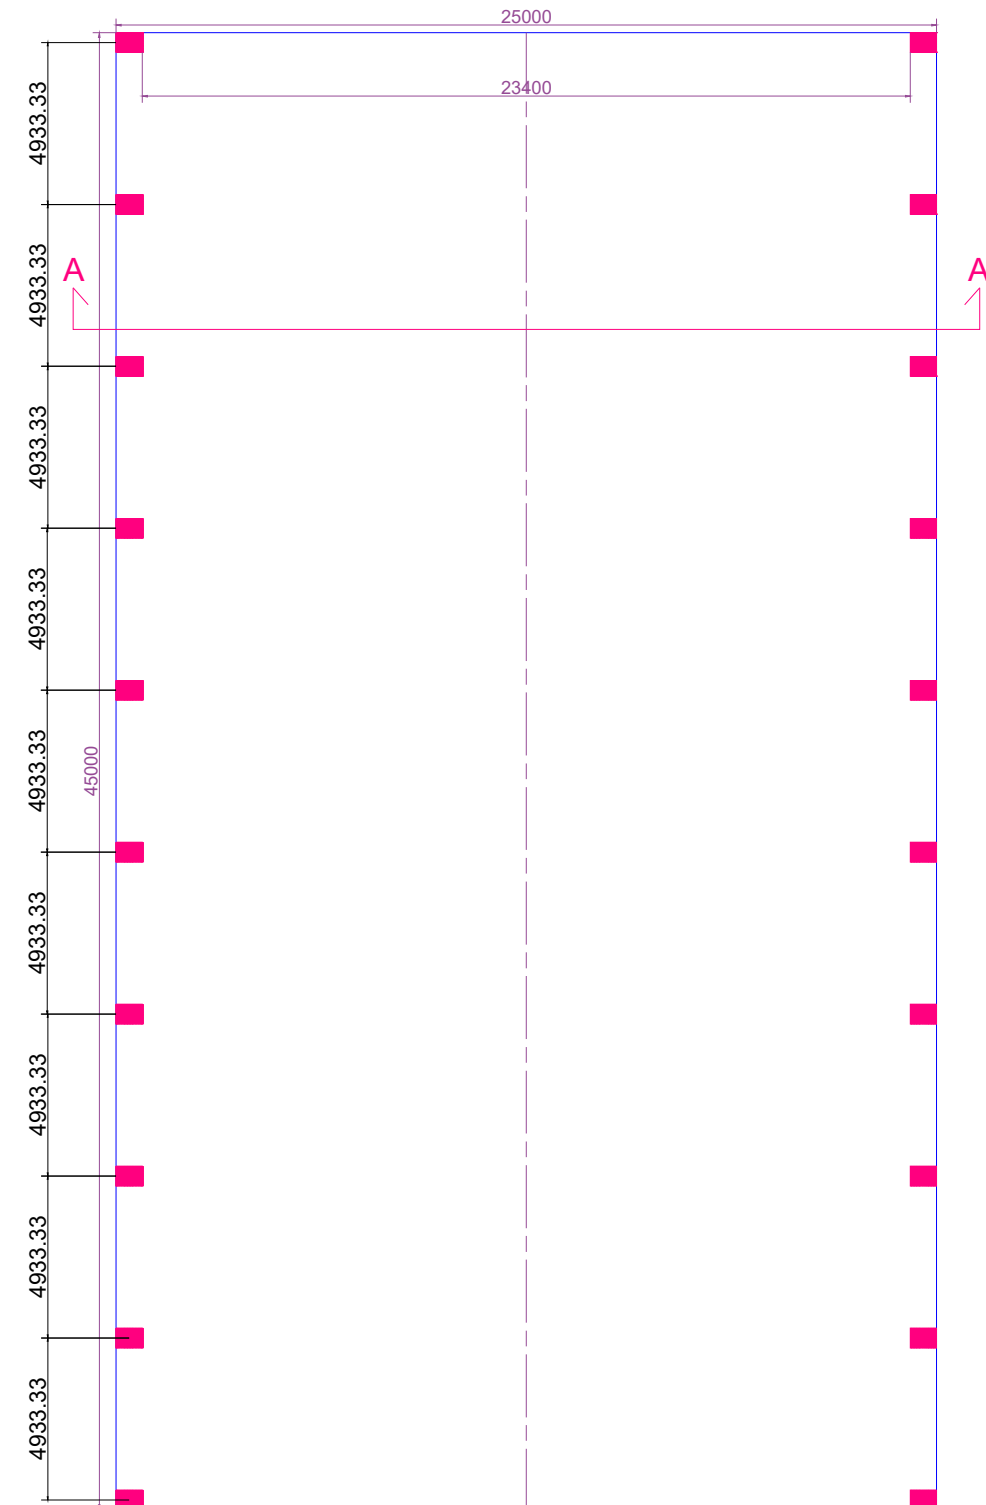


SECTION A-A

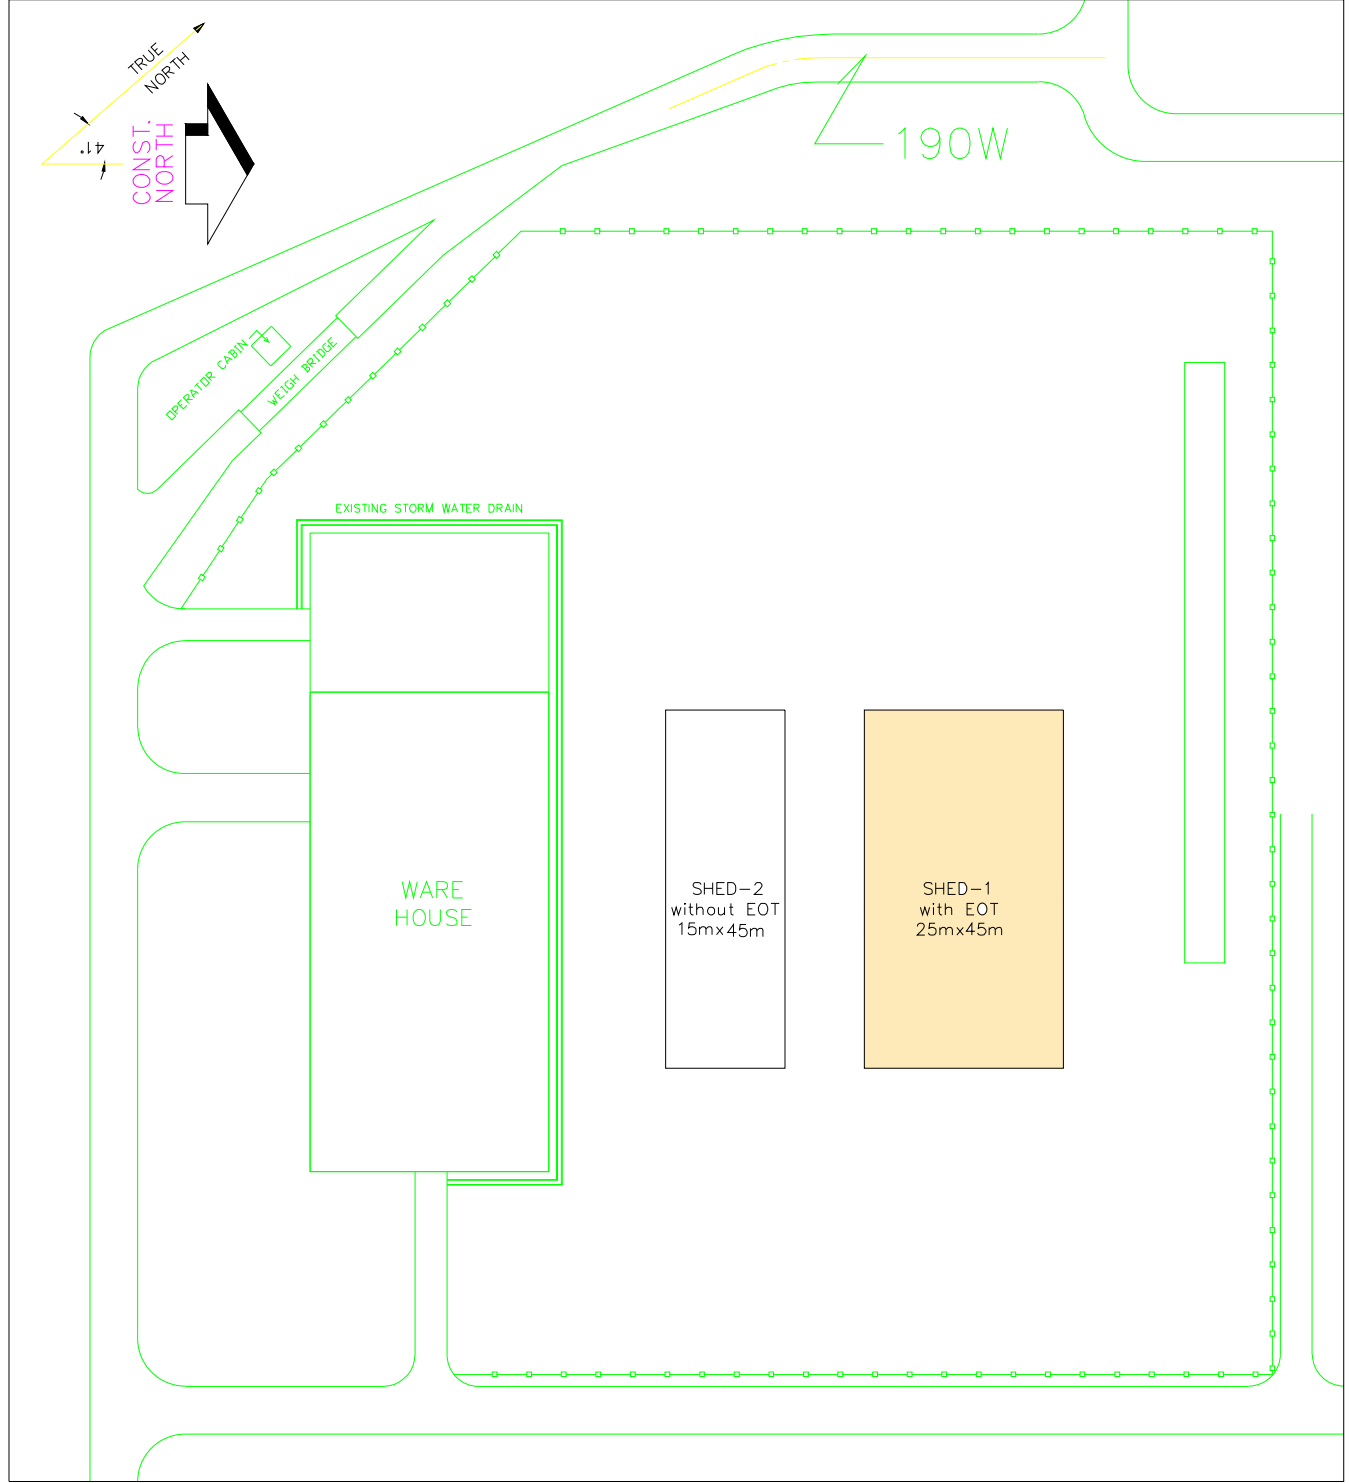

PLAN

BID DRAWING - NOT FOR CONSTRUCTION

| | | |
|--|--|--|
| | | |
| | | |
| | | |
| | | |
| | | |

| REV | DESCRIPTION | DATE |
|-----|-------------|------|
|-----|-------------|------|

CLIENT DETAIL:
GUJARAT INDUSTRIES POWER COMPANY LIMITED

PROJECT DETAIL:
OPEN STORAGE SHED WITH 10MT EOT CRANE

LOCATION:
MANGROL, SURAT



VISHVAKARMA CONSULTANCY SERVICES PVT.LTD.

PROJECT CONSULTANTS & CHARTERED ENGINEERS

* ADITI *, A/5, TILAK PARK, OPP. SANGAM SOC HARNI ROAD, VADODARA - 390022
PHONE : 0265 - 2461029, 2481167

E MAIL- ID- project.vcspl@gmail.com

DRAWING TITLE:
PLOT ARRANGEMENT

| | | | |
|---------------------|---------------------|---------------|-----------------|
| DRAWING NO ST-01 | DESIGN D.B.PATEL | DRAWN B.P. | CHECK. V.V.P |
|---------------------|---------------------|---------------|-----------------|

| | | | |
|--------------|------------------|---------------|-------------|
| REVIS. 00 | SHEET 1 OF 1. | SCALE: 1:1 | SIZE: A2 |
|--------------|------------------|---------------|-------------|

| | |
|------------------|-------------------------|
| ARC-VCS-26-D1-R1 | DATE: 02 - 02 - 2026 |
|------------------|-------------------------|