


SECTION A-A

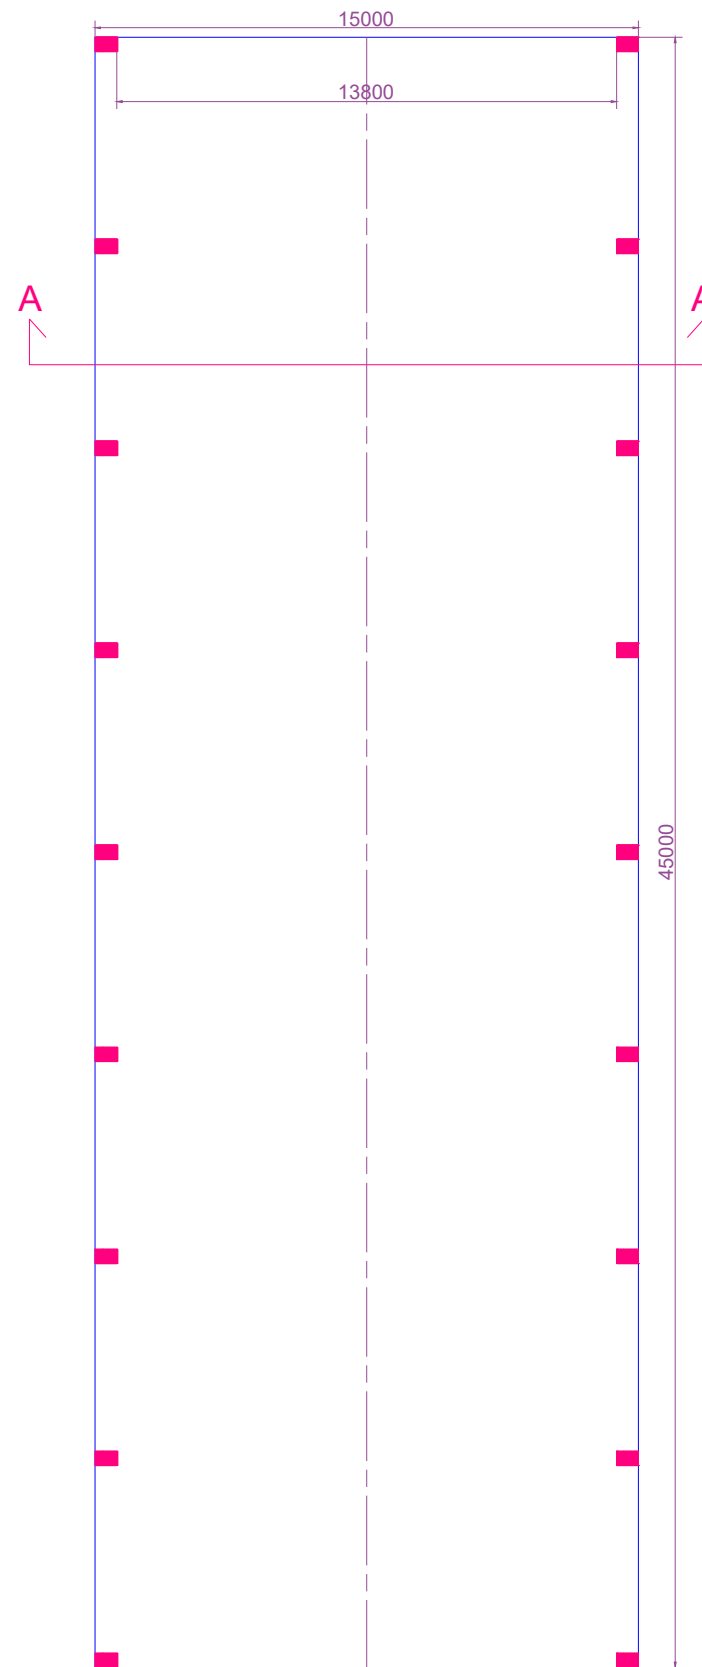

PLAN

**BID DRAWING - NOT FOR CONSTRUCTION**

| REV | DESCRIPTION | DATE |
|-----|-------------|------|
|     |             |      |
|     |             |      |
**CLIENT DETAIL:**  
GUJARAT INDUSTRIES POWER COMPANY LIMITED

**PROJECT DETAIL:**  
OPEN STORAGE SHED

**LOCATION:**  
MANGROL, SURAT



**VISHVAKARMA CONSULTANCY SERVICES PVT.LTD.**

**PROJECT CONSULTANTS & CHARTERED ENGINEERS**

"ADITI", A/5, TILAK PARK, OPP. SANGAM SOC  
HARNI ROAD, VADODARA - 390022  
PHONE : 0265 - 2461029, 2481167

E MAIL- ID- project.vcspl@gmail.com

**DRAWING TITLE:**  
PLOT ARRANGEMENT

|                      |                     |               |                 |
|----------------------|---------------------|---------------|-----------------|
| DRAWING NO.<br>ST-01 | DESIGN<br>D.B.PATEL | DRAWN<br>B.P. | CHECK.<br>V.V.P |
|----------------------|---------------------|---------------|-----------------|

|              |                  |               |             |
|--------------|------------------|---------------|-------------|
| REVIS.<br>00 | SHEET<br>1 OF 1. | SCALE:<br>1:1 | SIZE:<br>A2 |
|--------------|------------------|---------------|-------------|

|                  |                         |
|------------------|-------------------------|
| ARC-VCS-26-D1-R1 | DATE:<br>02 - 02 - 2026 |
|------------------|-------------------------|