
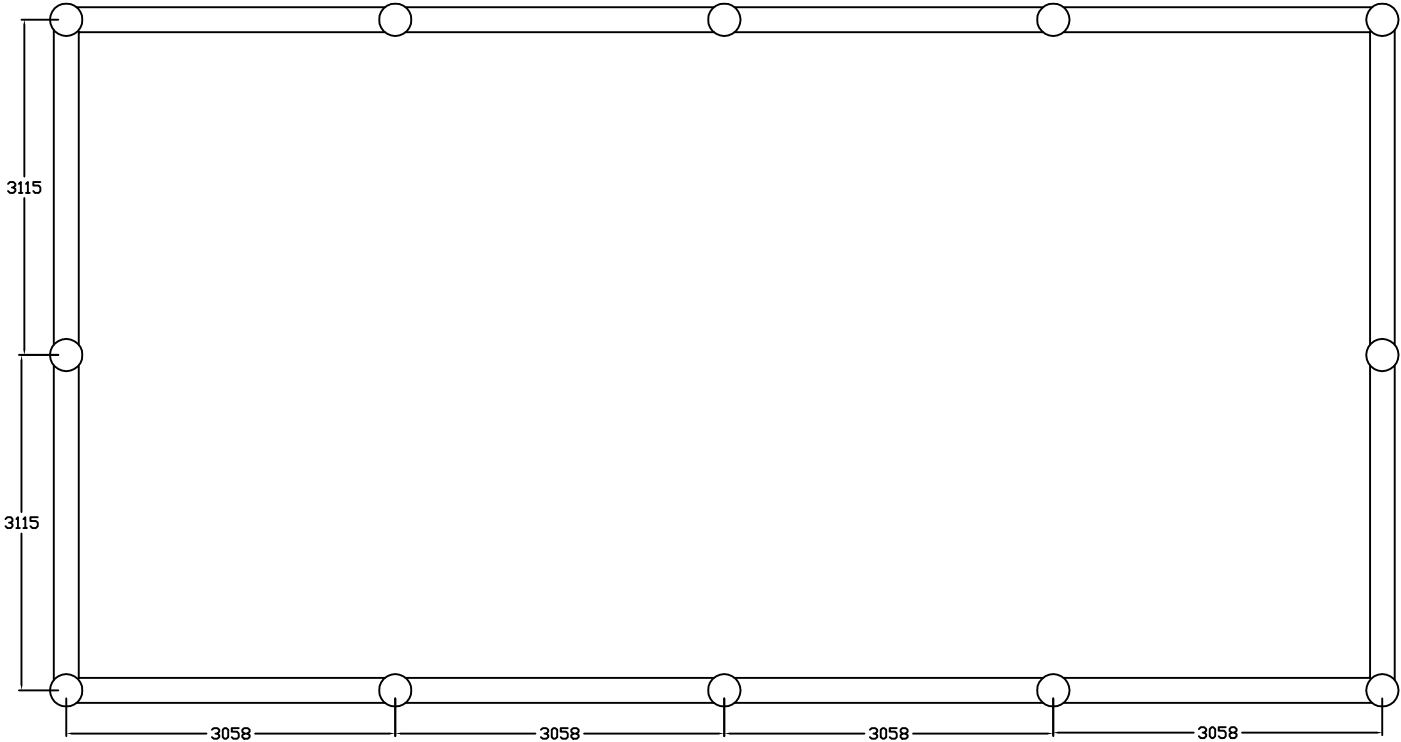
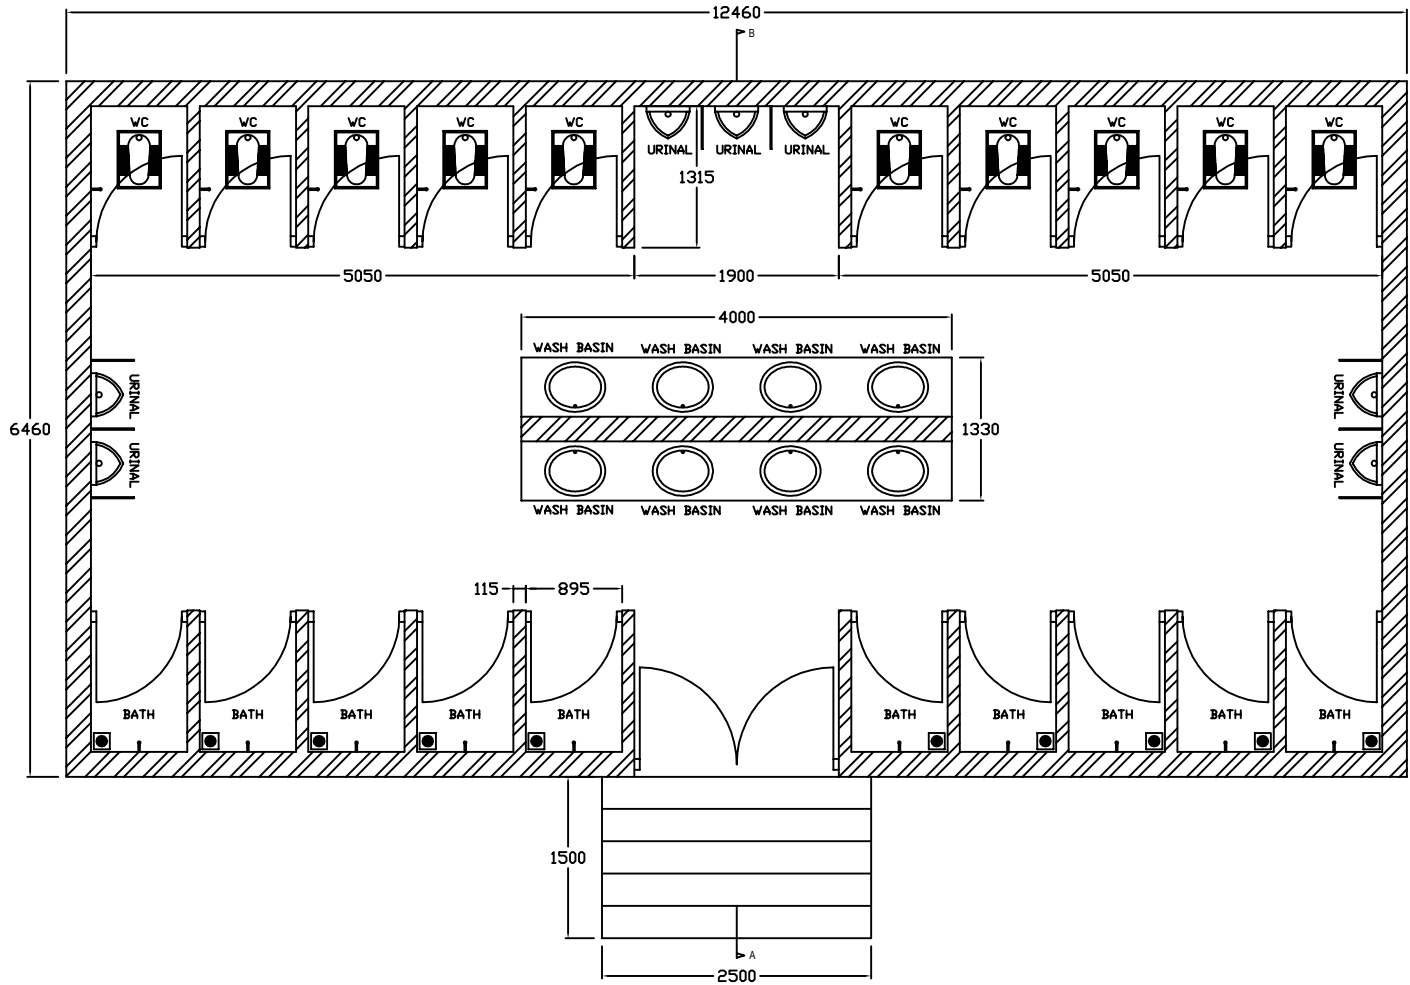


DRAWING OF TOILET BLOCK OF NEW LABOUR CAMP

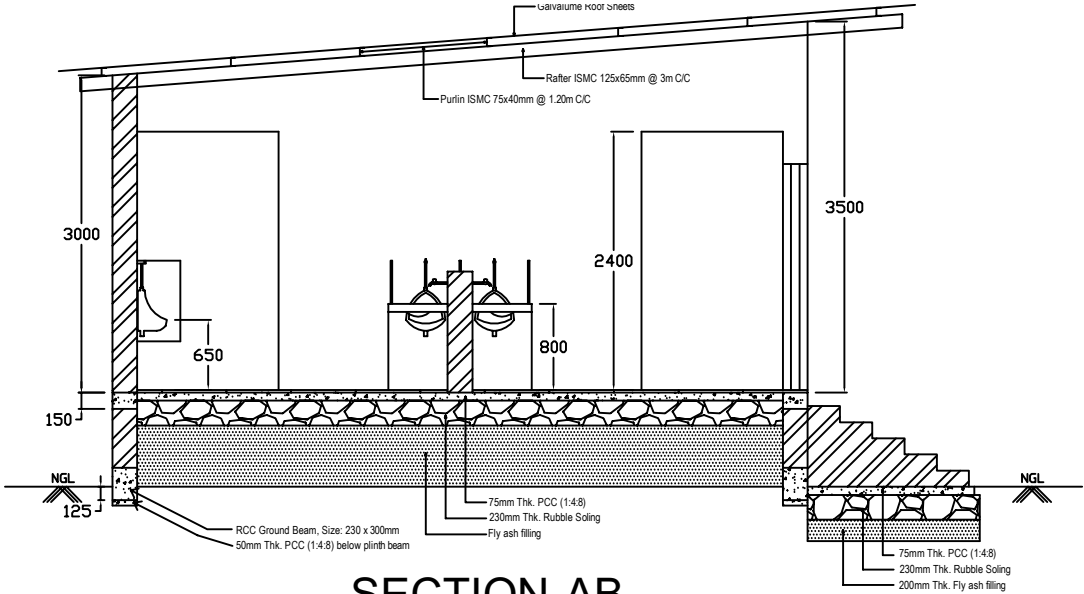

RCC PILES & GROUND BEAM PLAN