



Varies as per section

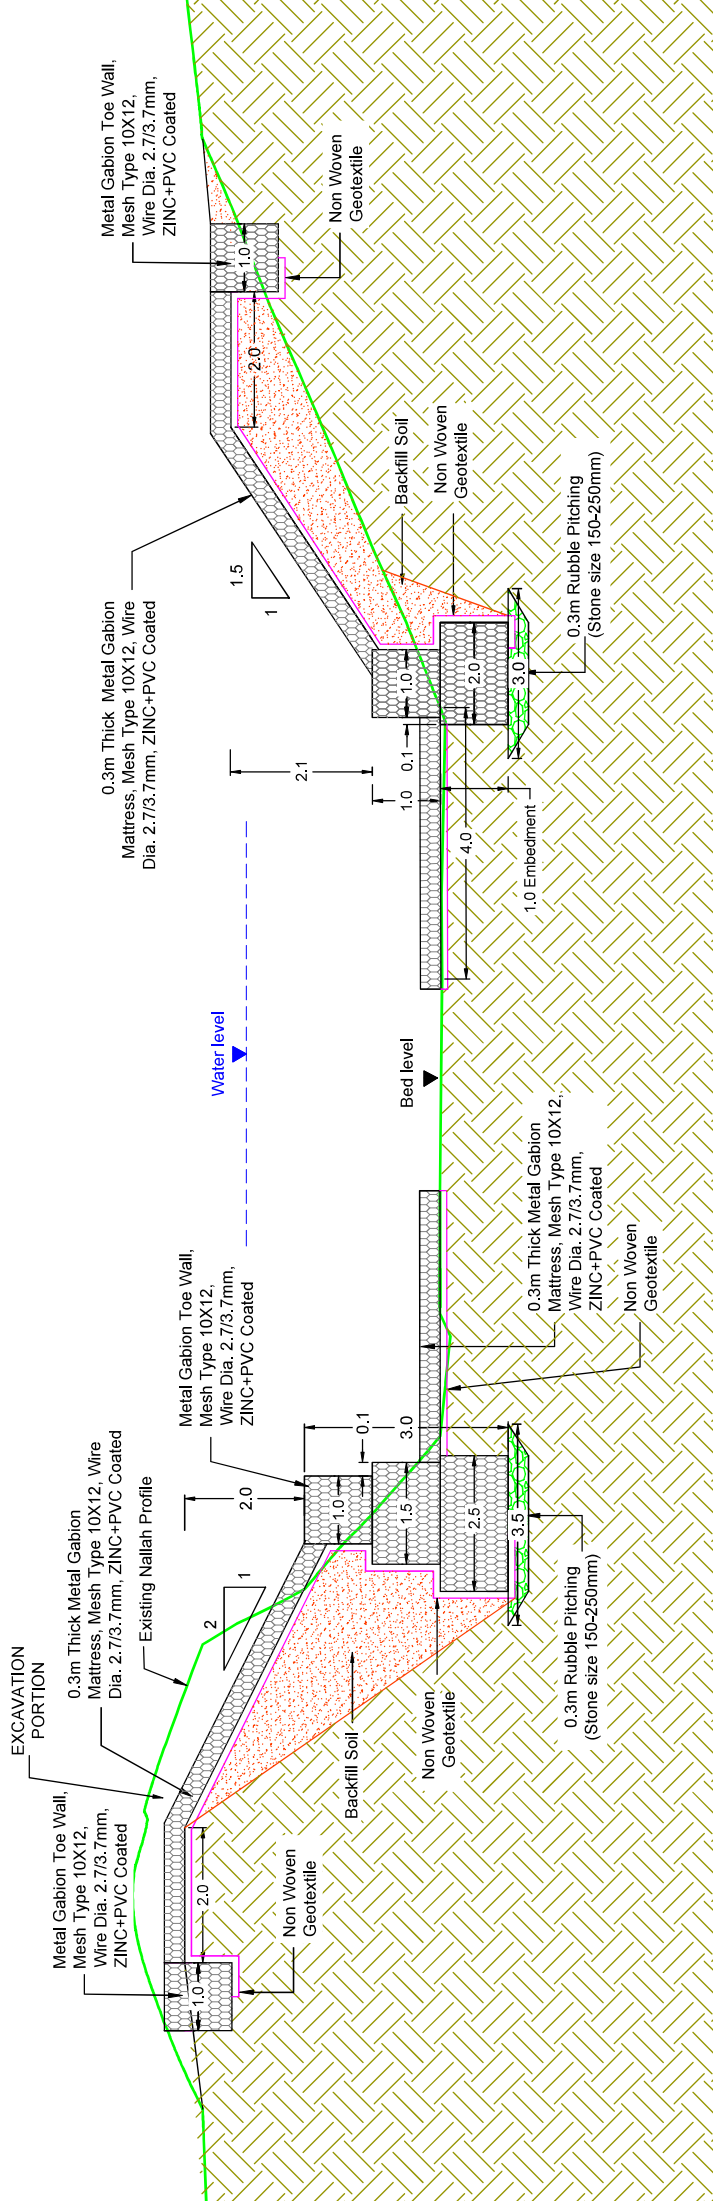

TYPICAL CROSS SECTION OF NALLAH PROTECTION

SECTION - B,D

Drawing Title: TYPICAL CROSS SECTION OF NALLAH PROTECTION		Date: 18.07.2025		CONCEPTUAL PROPOSAL, NOT FOR CONSTRUCTION.	
Project Title: NALLAH PROTECTION WORKS AT SVNIT		The designs are based on assumed soil parameters. Any change in soil parameters will have impact on designs.		Water Resources Engineering Department of Civil Engineering SVNIT, Surat	
Client:		Scale: NTS		Drawing No: SHEET 2 OF 5	
Status: PRELIMINARY PROPOSAL		Issue / Revision:		Rev: R3	
		R3	FOURTH SUBMISSION	PS	04.08.2025
		R2	THIRD SUBMISSION	PS	18.07.2025
		R1	SECOND SUBMISSION	PS	03.07.2025
		R0	FIRST SUBMISSION	JS	02.06.2025
		Rev:	Issue / Revision:	Drawn / App'd	Date

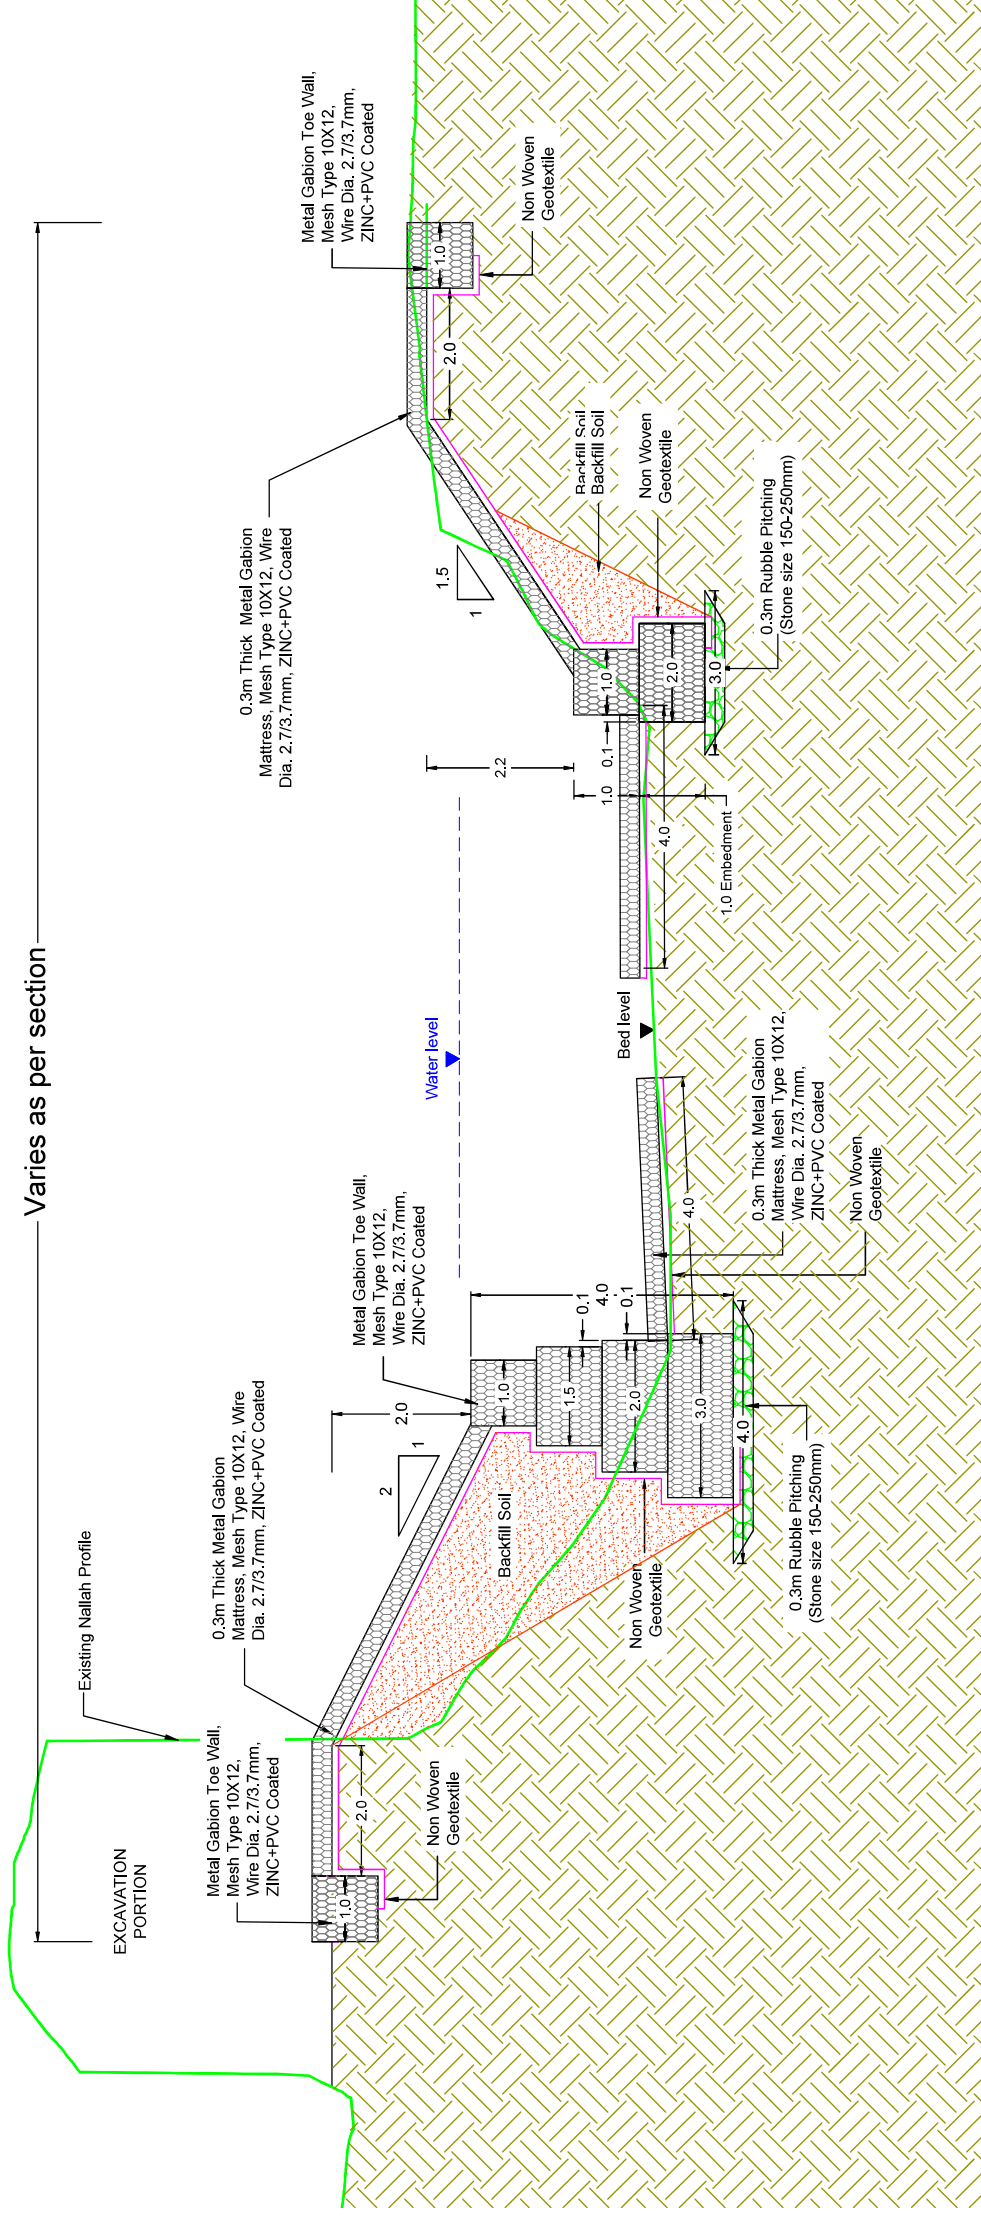

TYPICAL CROSS SECTION OF NALLAH PROTECTION


SECTION - C, I, J, K, M

CONCEPTUAL PROPOSAL, NOT FOR CONSTRUCTION.


Drawing Title:	TYPICAL CROSS SECTION OF NALLAH PROTECTION
Project Title:	NALLAH PROTECTION WORKS AT SVNIT
Client:	
Status:	PRELIMINARY PROPOSAL

	R3	R2	R1	R0	Phase
The designs are based on assumed soil parameters. Any change in soil parameters will have impact on designs.					

Date:	18.07.2025	Drawing No:	SHEET 3 OF 5	Rev:	R3
-------	------------	-------------	--------------	------	----

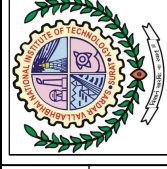


Water Resources Engineering
Department of Civil Engineering
SVNIT, Surat

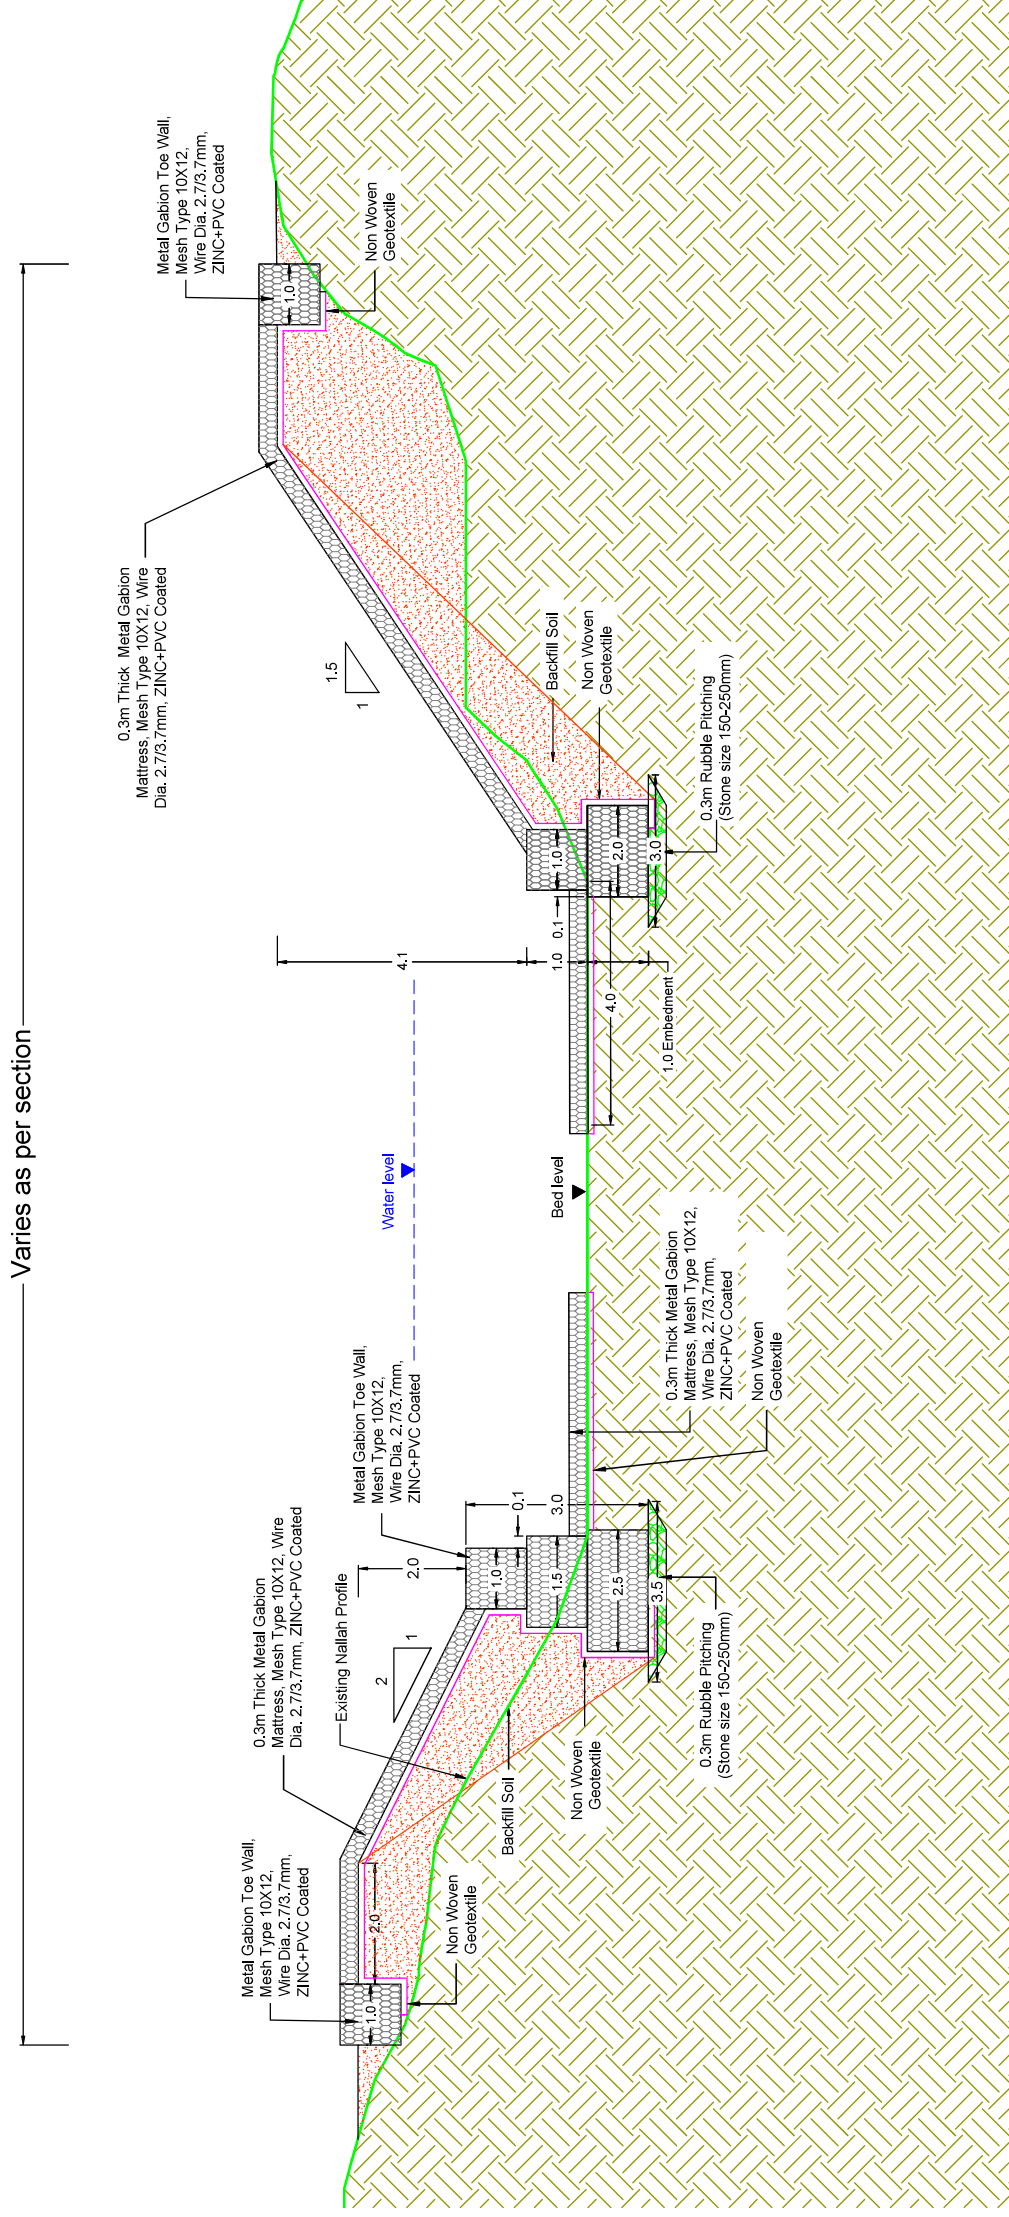

TYPICAL CROSS SECTION OF NALLAH PROTECTION

SECTION - E, F, G, H, L

CONCEPTUAL PROPOSAL, NOT FOR CONSTRUCTION.

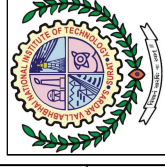

Water Resources Engineering
Department of Civil Engineering
SVNIT, Surat

Drawing Title:		TYPICAL CROSS SECTION OF NALLAH PROTECTION			
Project Title:		NALLAH PROTECTION WORKS AT SVNIT			
Client:					
Status:					
		PRELIMINARY PROPOSAL.			
		The designs are based on assumed soil parameters. Any change in soil parameters will have impact on designs.			
		R3	FOURTH SUBMISSION	PS	04.08.2022
		R2	THIRD SUBMISSION	PS	18.07.2022
		R1	SECOND SUBMISSION	PS	03.07.2022
		R0	FIRST SUBMISSION	JS	02.06.2022
		Date:	Issued By:	App'd:	Date:

