


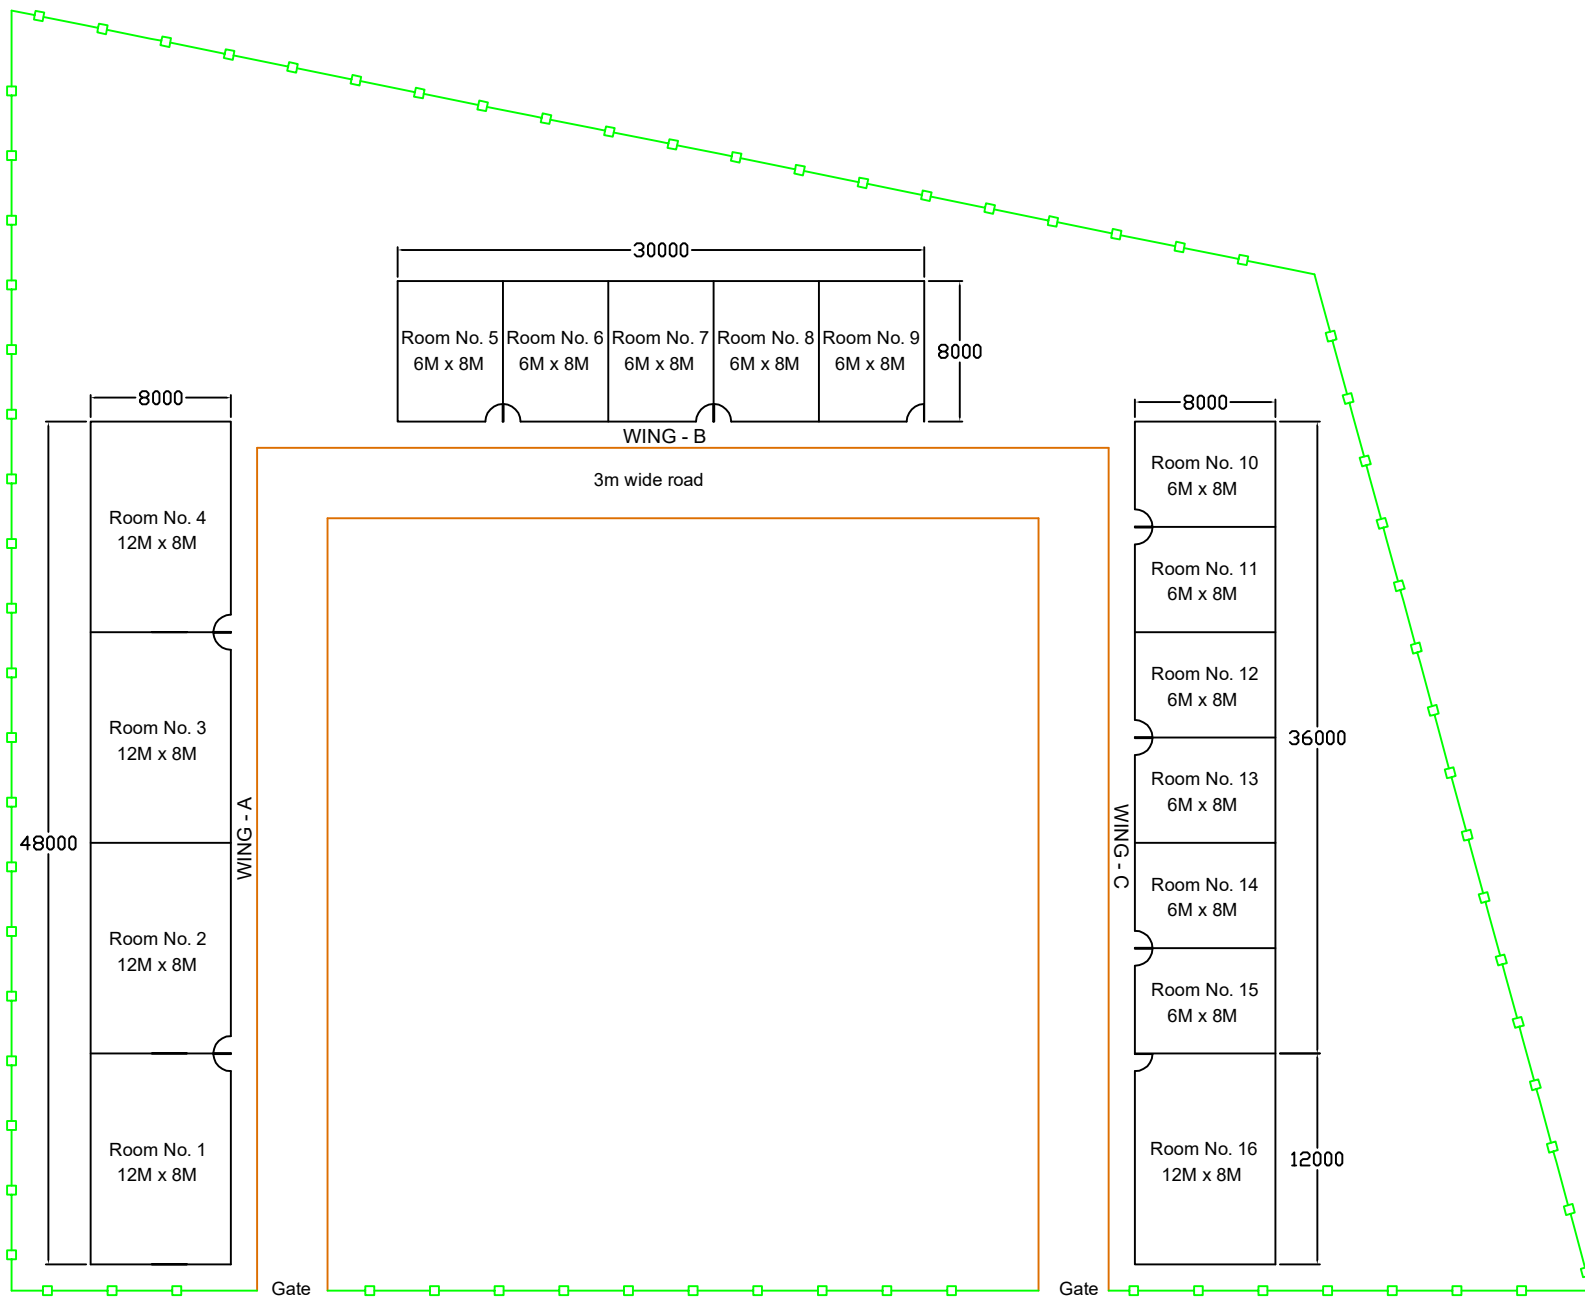

PROPOSED LABOUR CAMP LAYOUT