


SCHEMATIC DIAGRAM FOR RADHANESDA 700 + MW SOLAR PARK POWER EVACUATION SYSTEM

SCOPE OF SOLAR DEVELOPERS

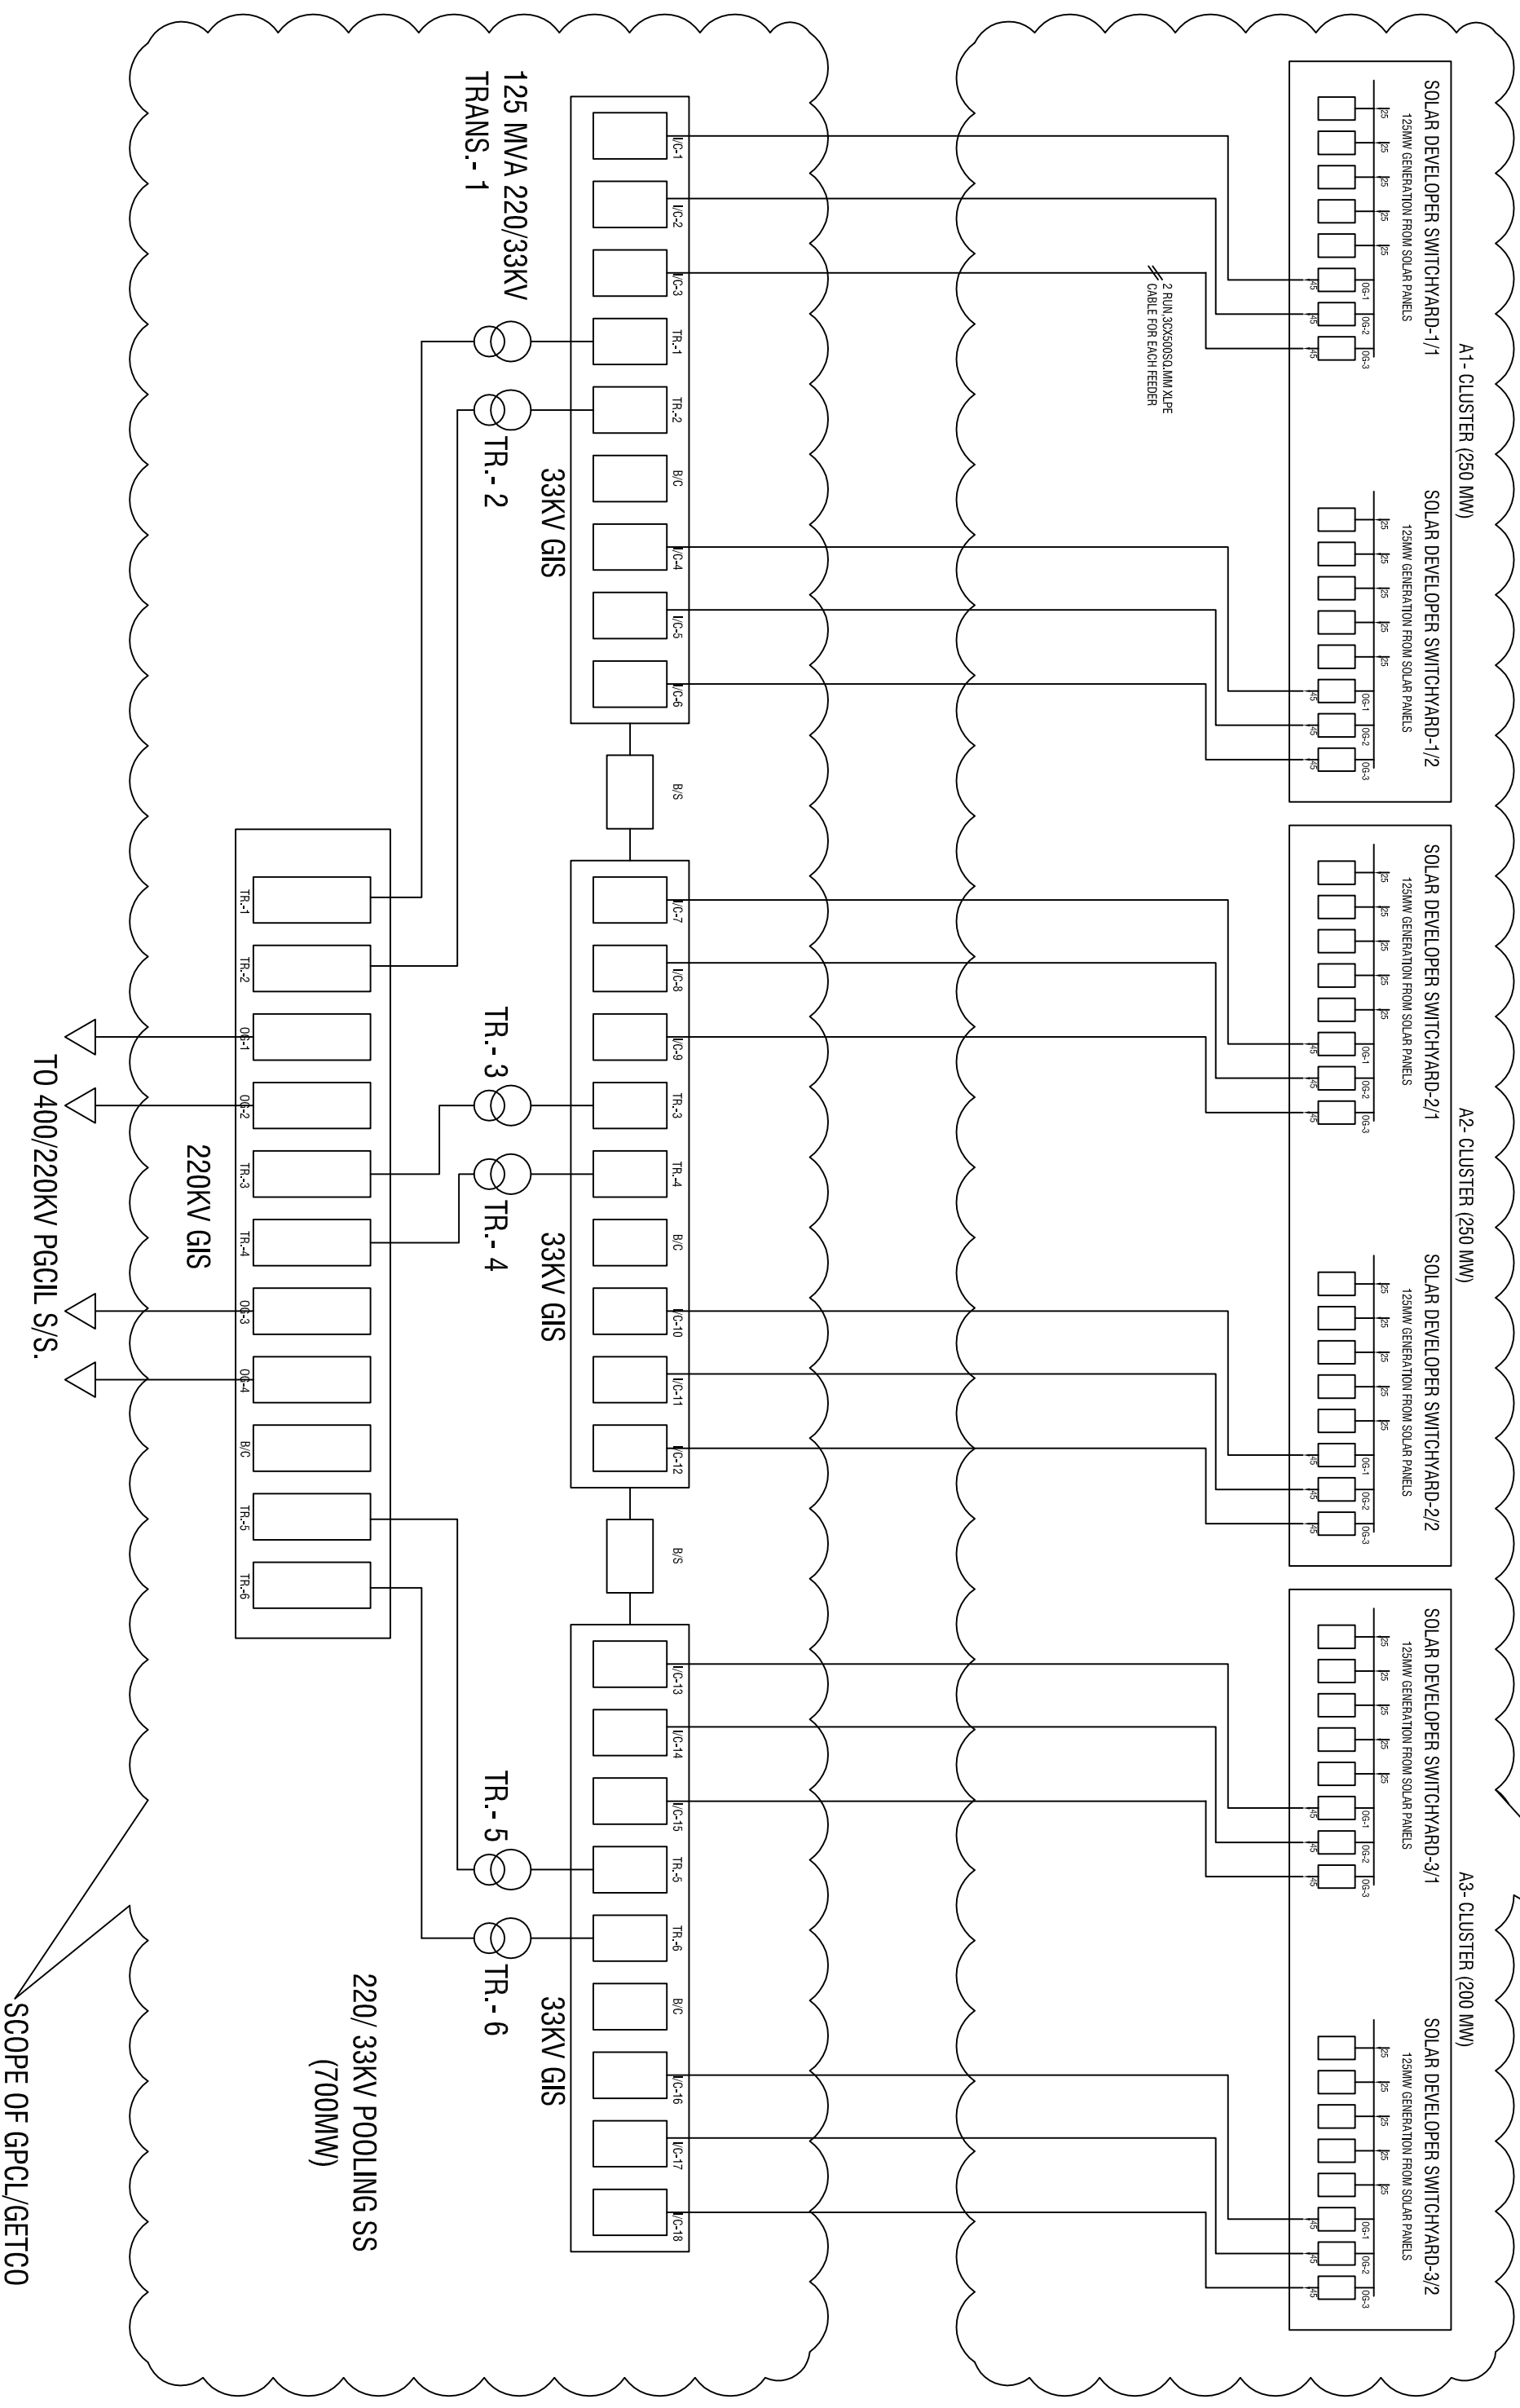

SCOPE OF GPCL/GETCO